


Lageplan

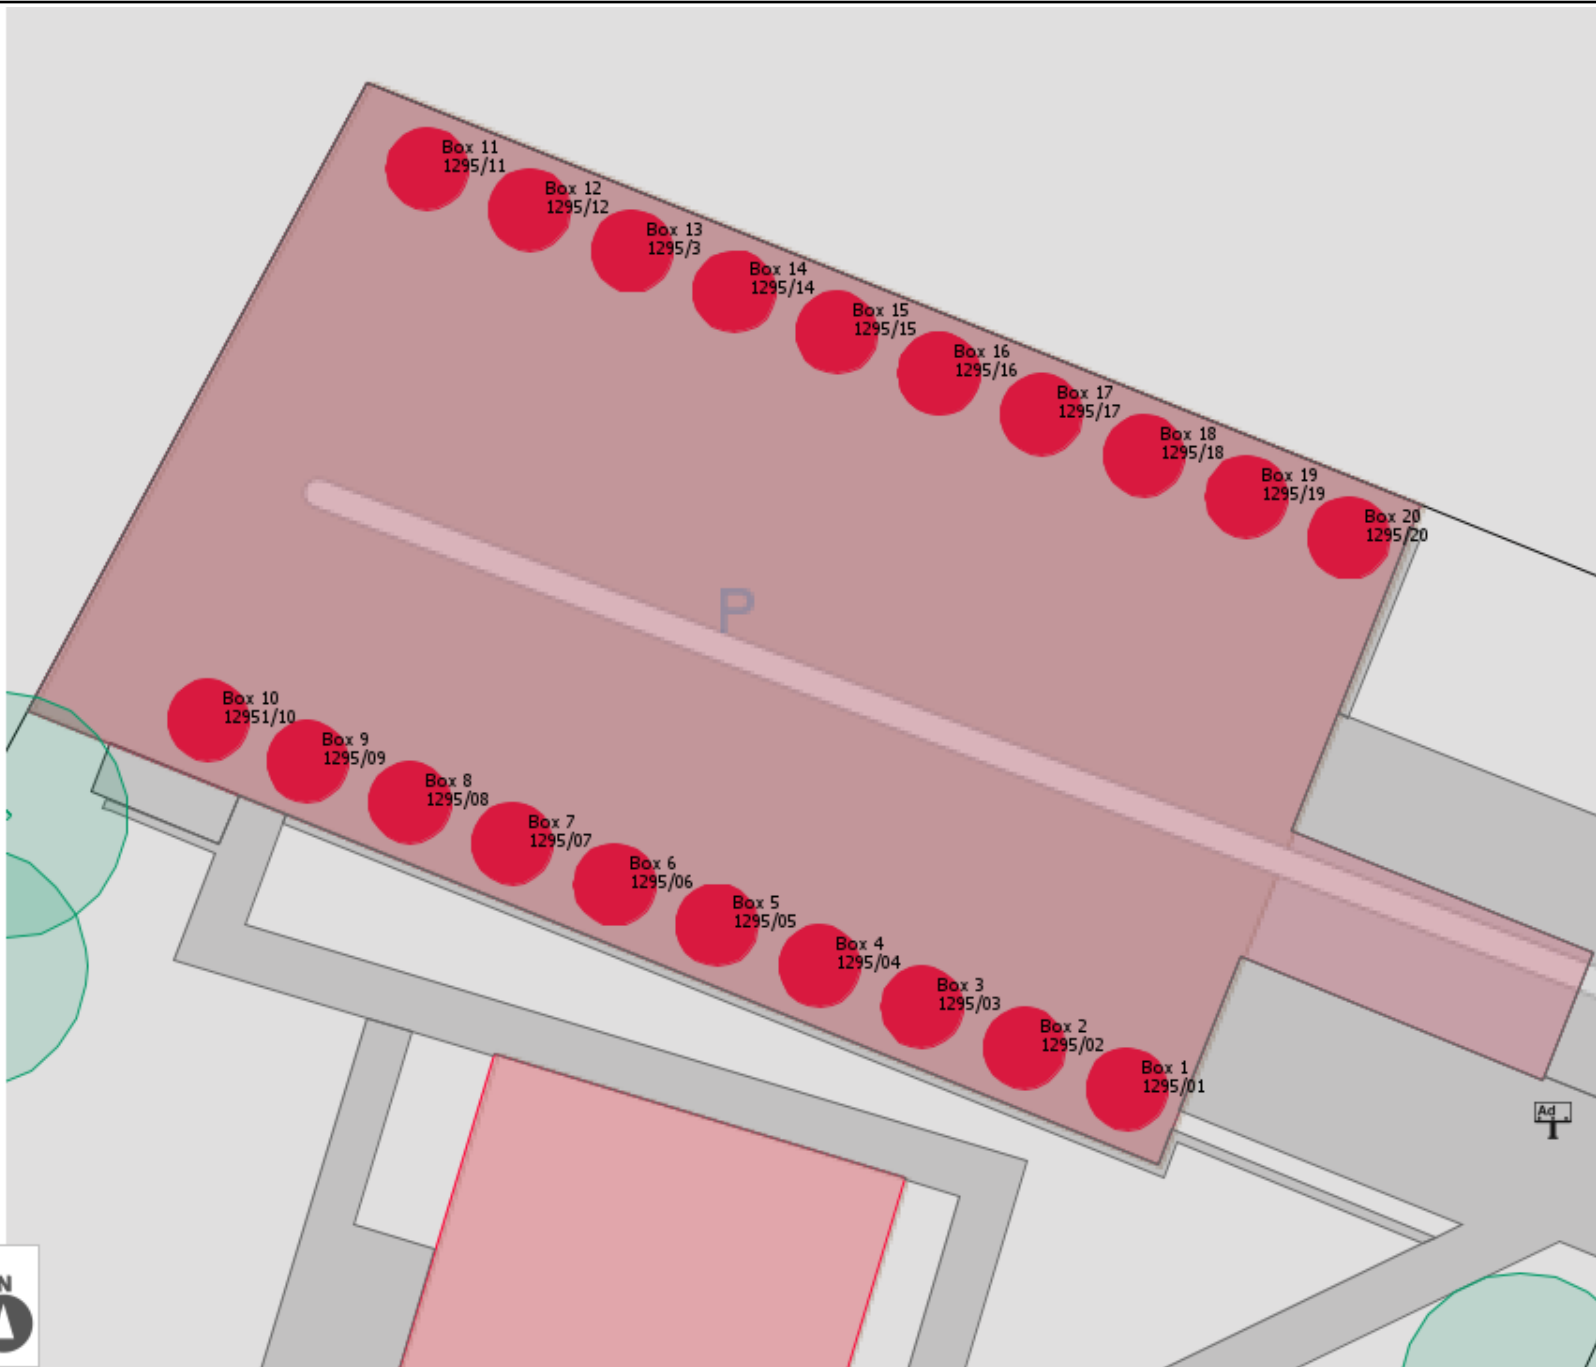

Planstand: 21.11.2023

Maßstab 1 : 180

3,4m 

